

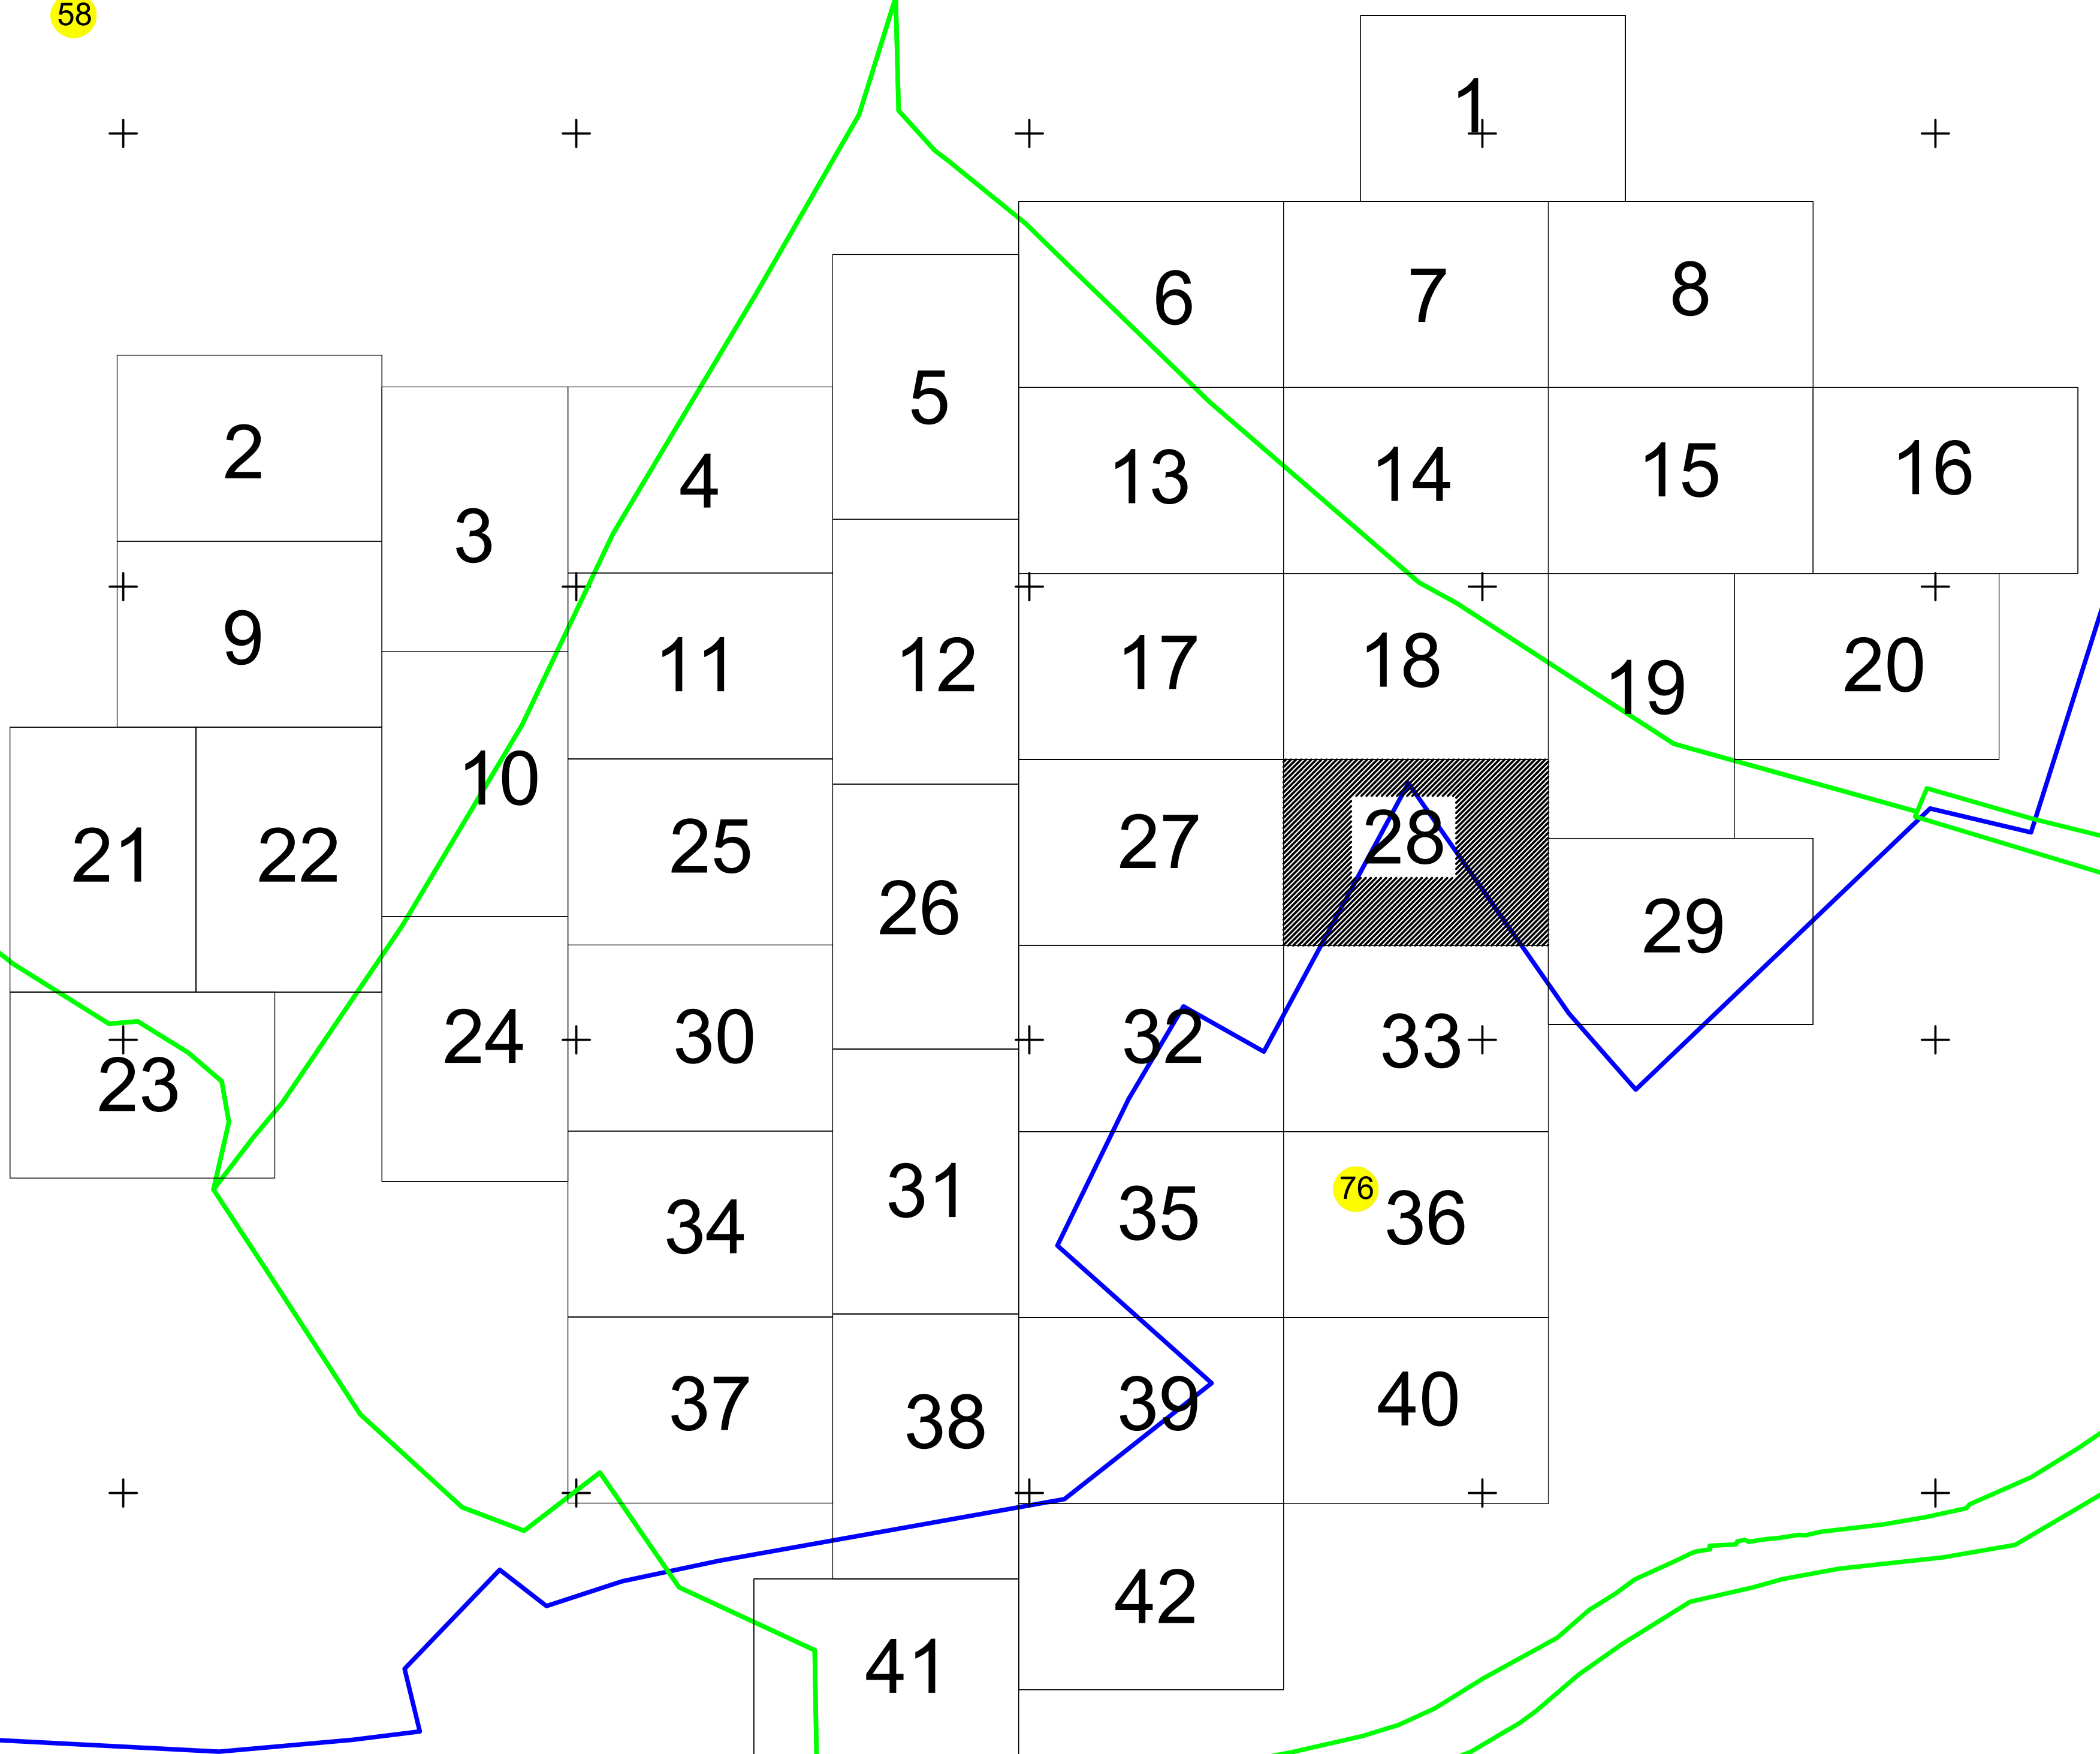


Cândești

PLAN CADASTRAL
 UAT: Cândești, județul: NEAMT, Sect. cad. 0, planșa 28
 Scara 1:1000
 Sistem de proiectie: stereografic 1970
 Spre Publicare

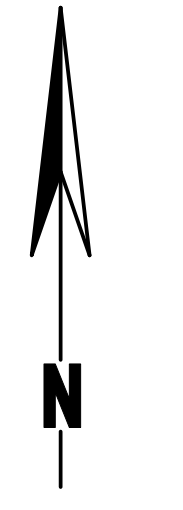

Bărcănești

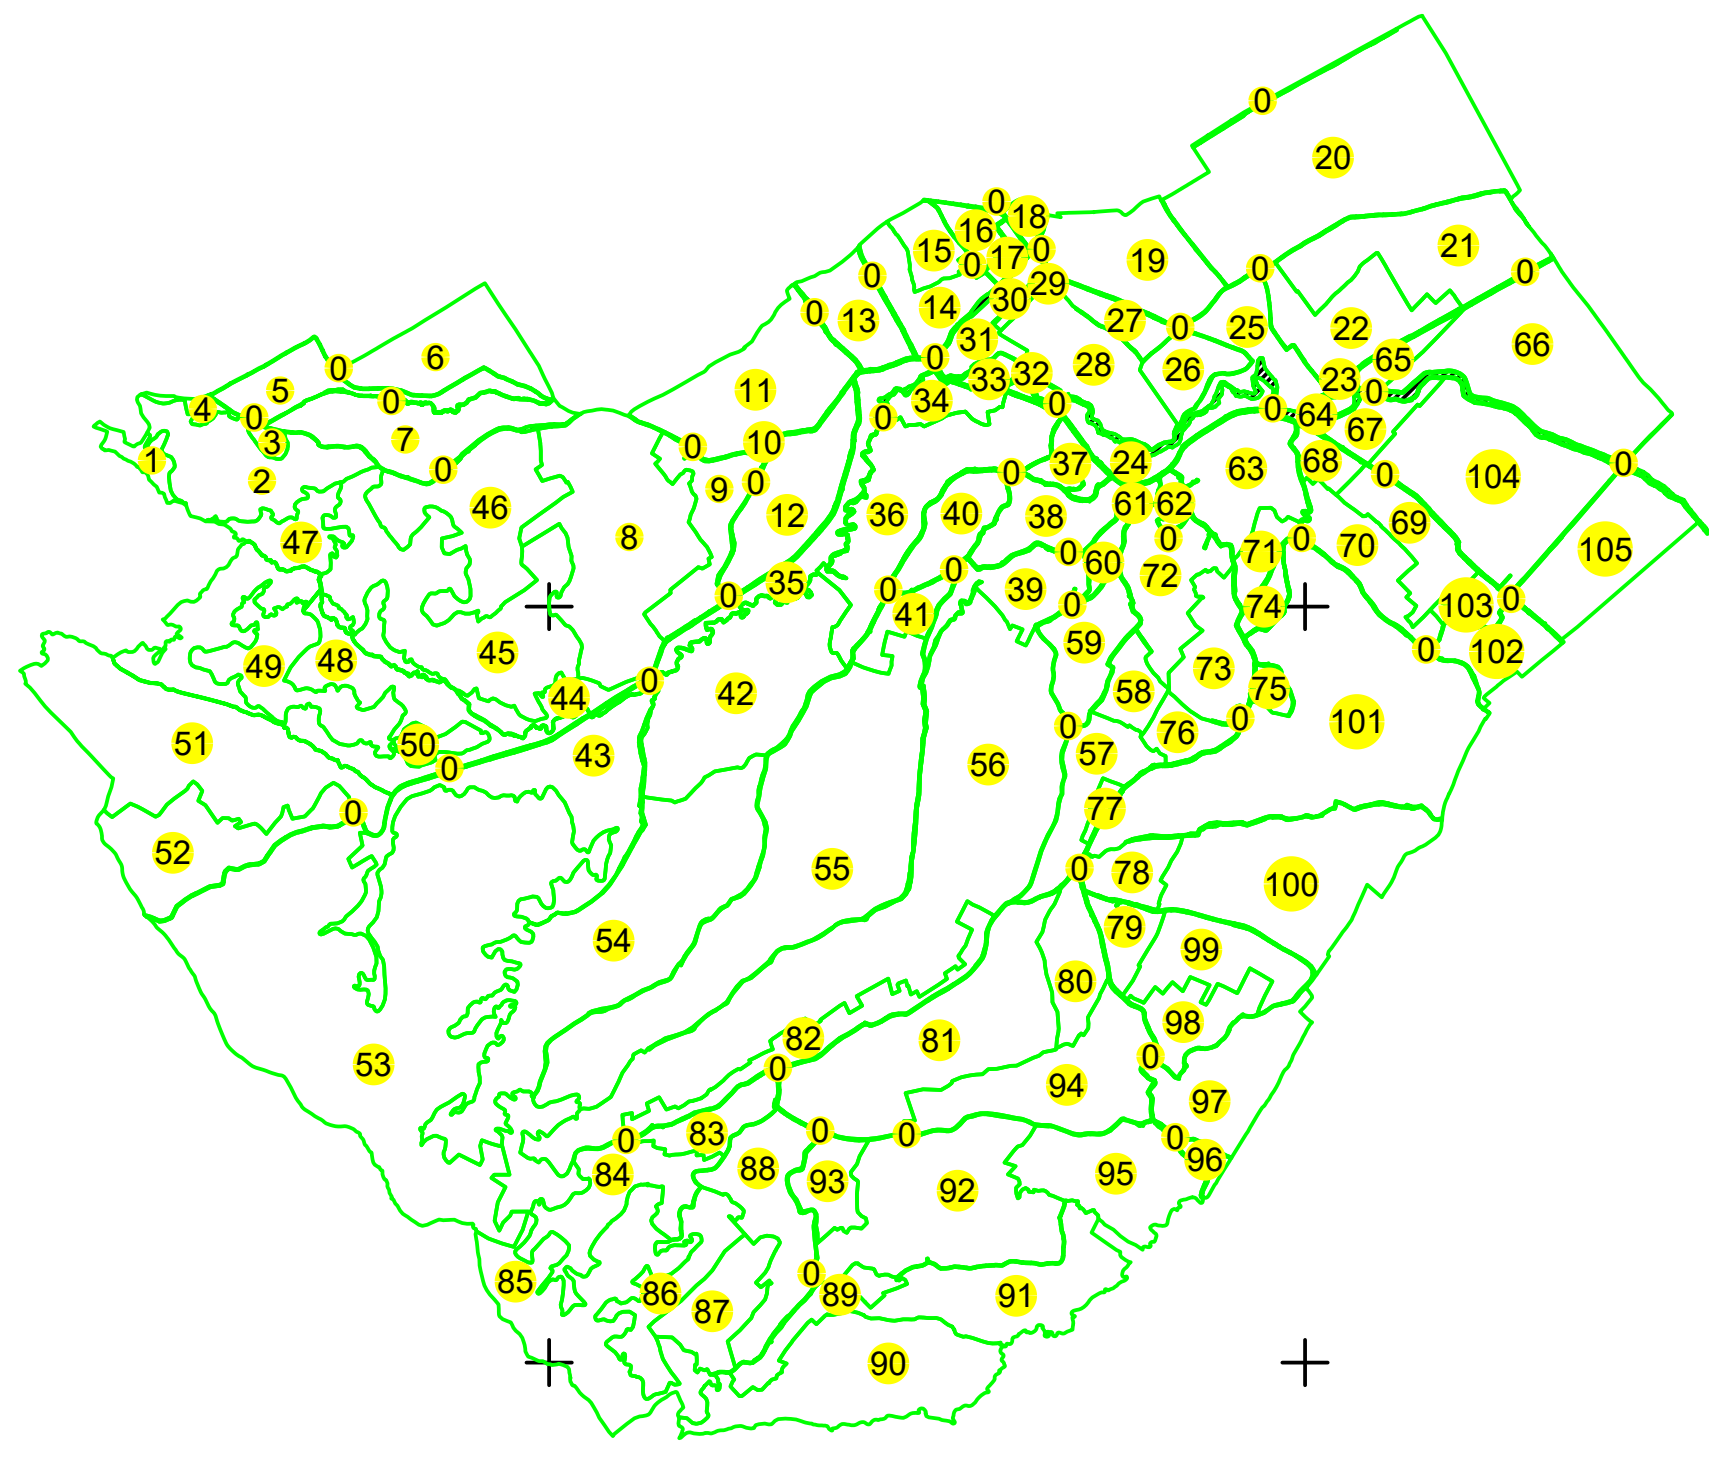

LEGENDA

| | |
|--------------------|----------------|
| Numar Sector | 0 |
| Cod constructie | C1 |
| ID mobil | 15 |
| Limita sector | — (green line) |
| Limita imobil | — (black line) |
| Hidrografie | — (blue line) |
| Limita UAT | — (red line) |
| Limita intravilan | — (blue line) |
| Limita taris | — (cyan line) |
| Numar taris | 101 |
| Numar postal | 378 |
| Limita constructie | — (black line) |

Evolution: S.C. TOTAL BUSINESS LAND S.R.L.
 Data: SEPTEMBRIE, 2023

Parcela nr. 208