

Vădurele

27

31


PLAN CADASTRAL

UAT: Cândești, județul: NEAMT, Sect. cad. 32, planșa 1

Scara 1:1000

Sistem de proiectie: stereografic 1970

Spre Publicare

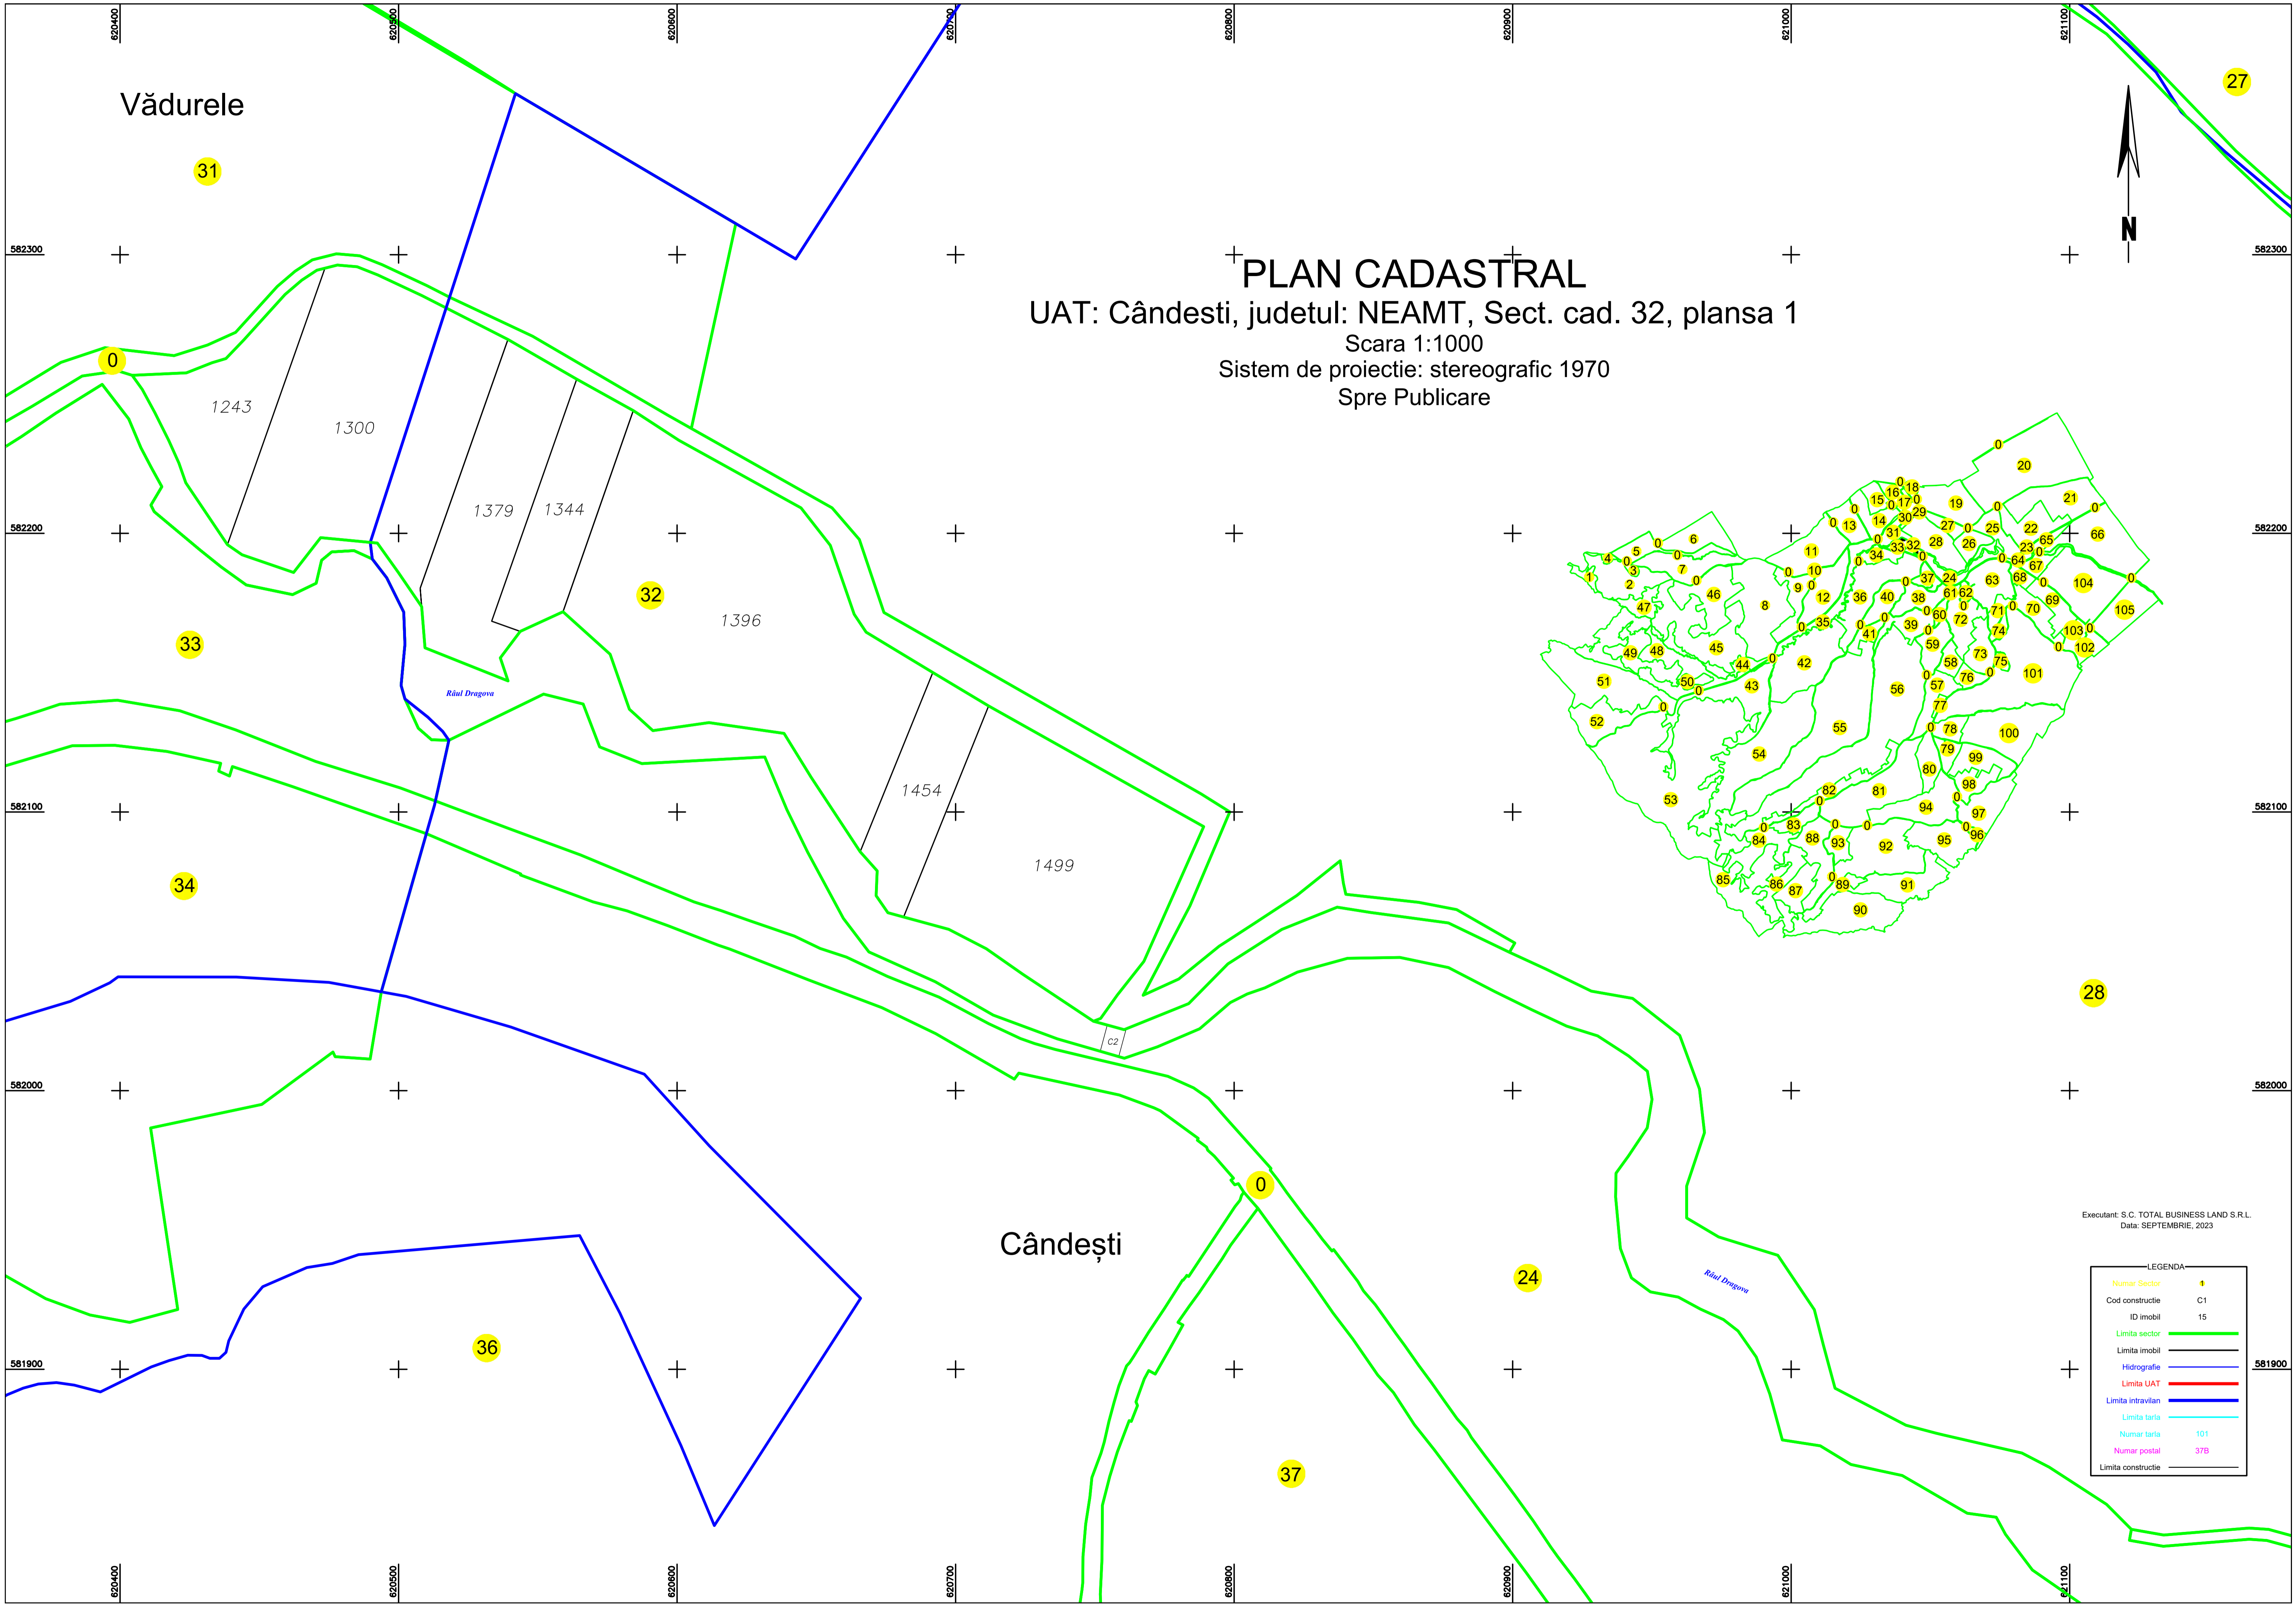

1243

1300

1379

1344

32

1396

33

Râul Dregova

1454

1499

34

C2

0

Cândești

24

28

36

37

20

21

Executant: S.C. TOTAL BUSINESS LAND S.R.L.
Data: SEPTEMBRIE, 2023

LEGENDA	
Numar Sector	1
Cod constructie	C1
ID imobil	15
Limita sector	
Limita imobil	
Hidrografie	
Limita UAT	
Limita intravilan	
Limita tarla	
Numar tarla	101
Numar postal	37B
Limita constructie	