
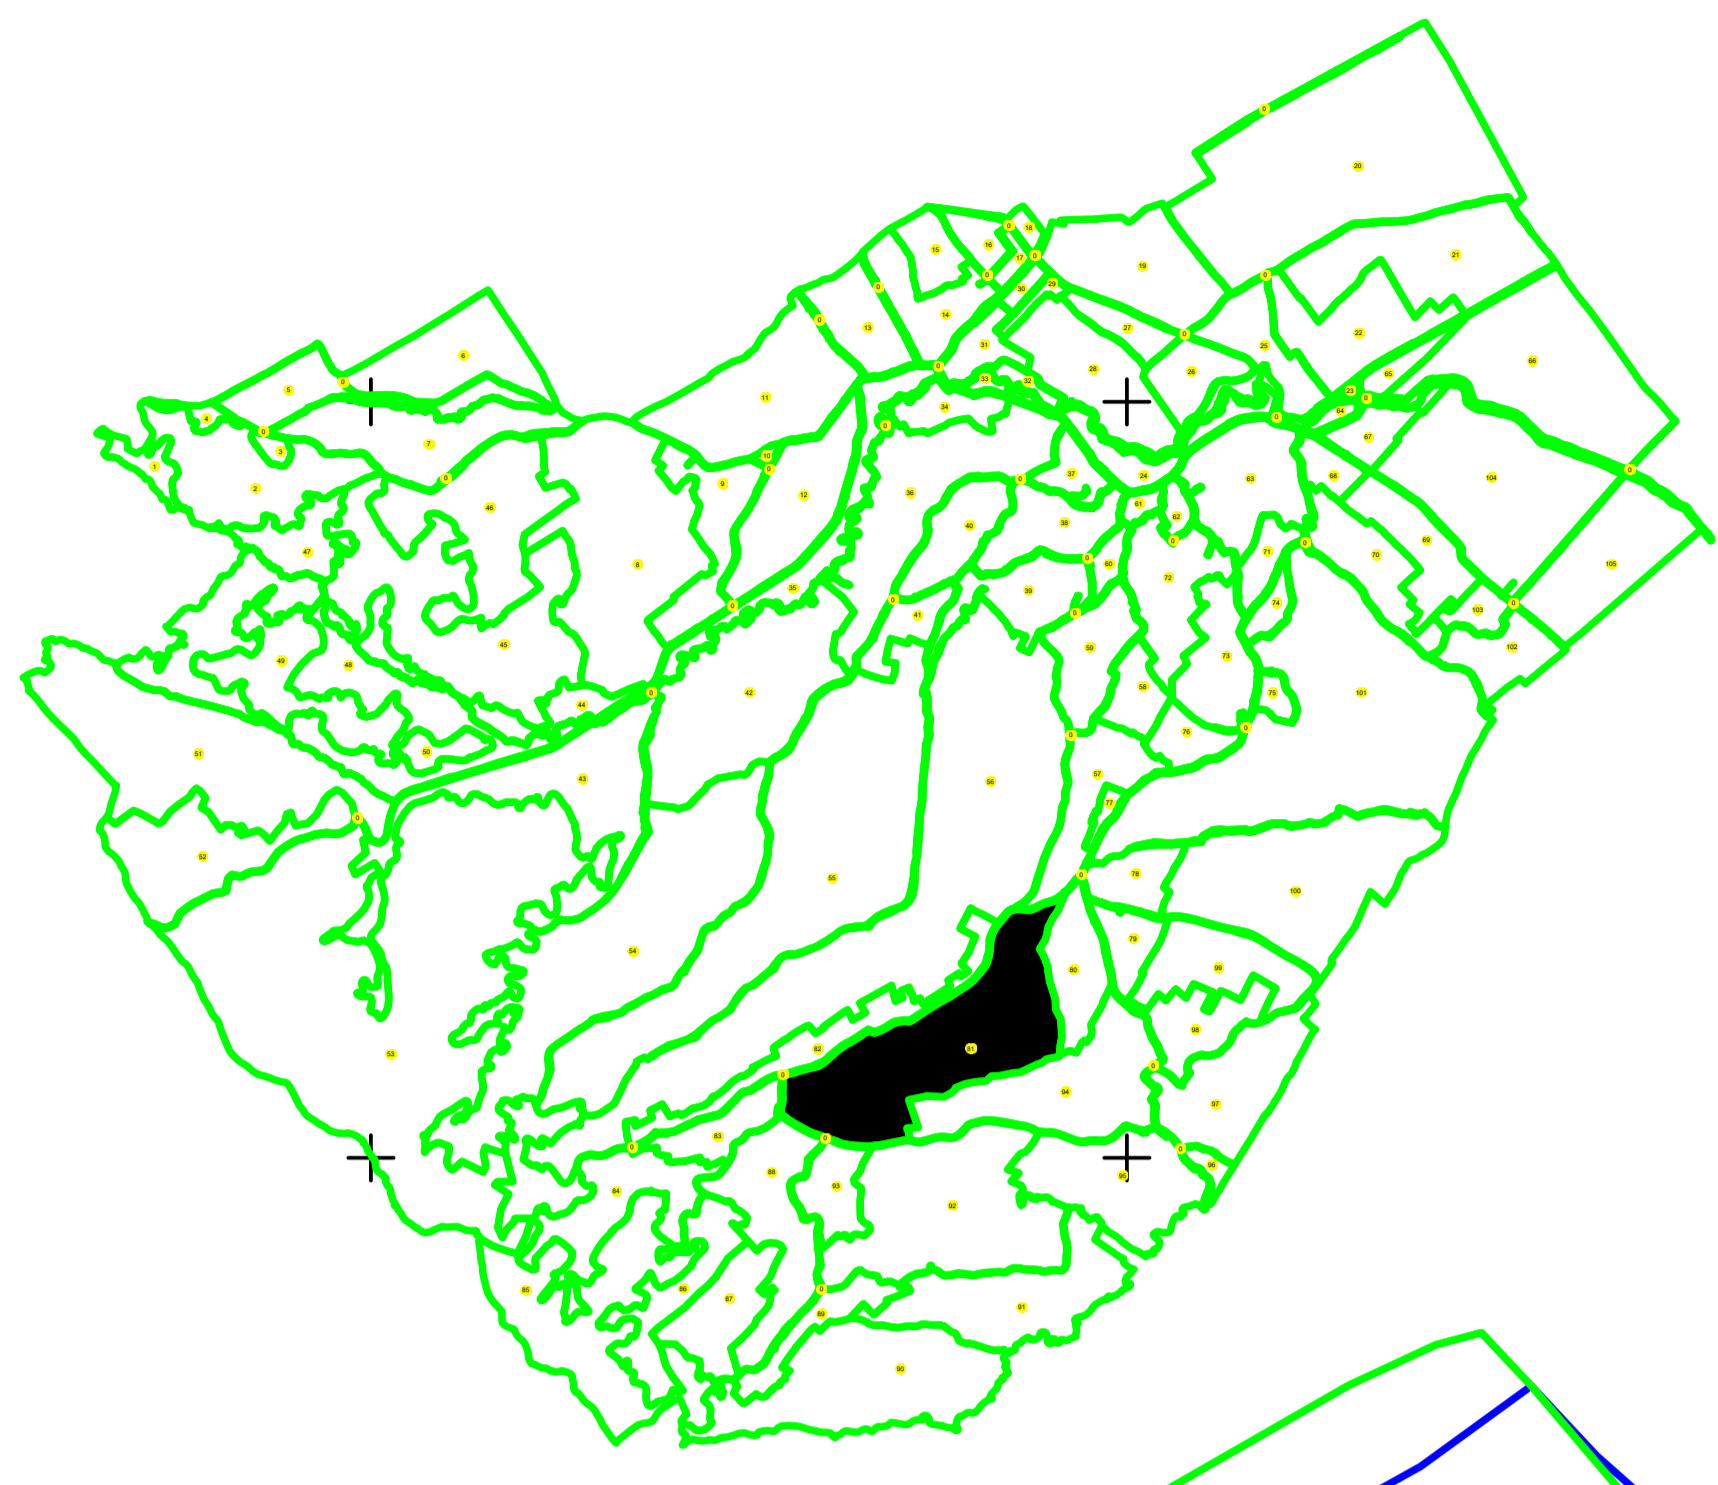



**PLAN CADASTRAL**  
UAT: Căndești, județul: NEAMȚ, Sect. cad. 81, planșa 1  
Scara 1:1000  
Sistem de proiecție: stereografic 1970  
Spre Publicare

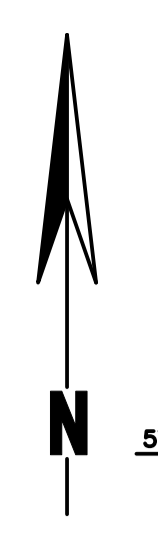

Pădureni

Executant: S.C. TOTAL BUSINESS LAND S.R.L.  
Data: IULIE, 2023

LEGENDA	
Numar Sector	+
Cod constructie	C1
ID imobil	15
Limita sector	— (green line)
Limita imobil	— (black line)
Limita UAT	— (red line)
Limita intersector	— (blue line)
Limita zona	— (cyan line)
Numar zona	101
Numar poarta	378
Limita constructie	— (black line)

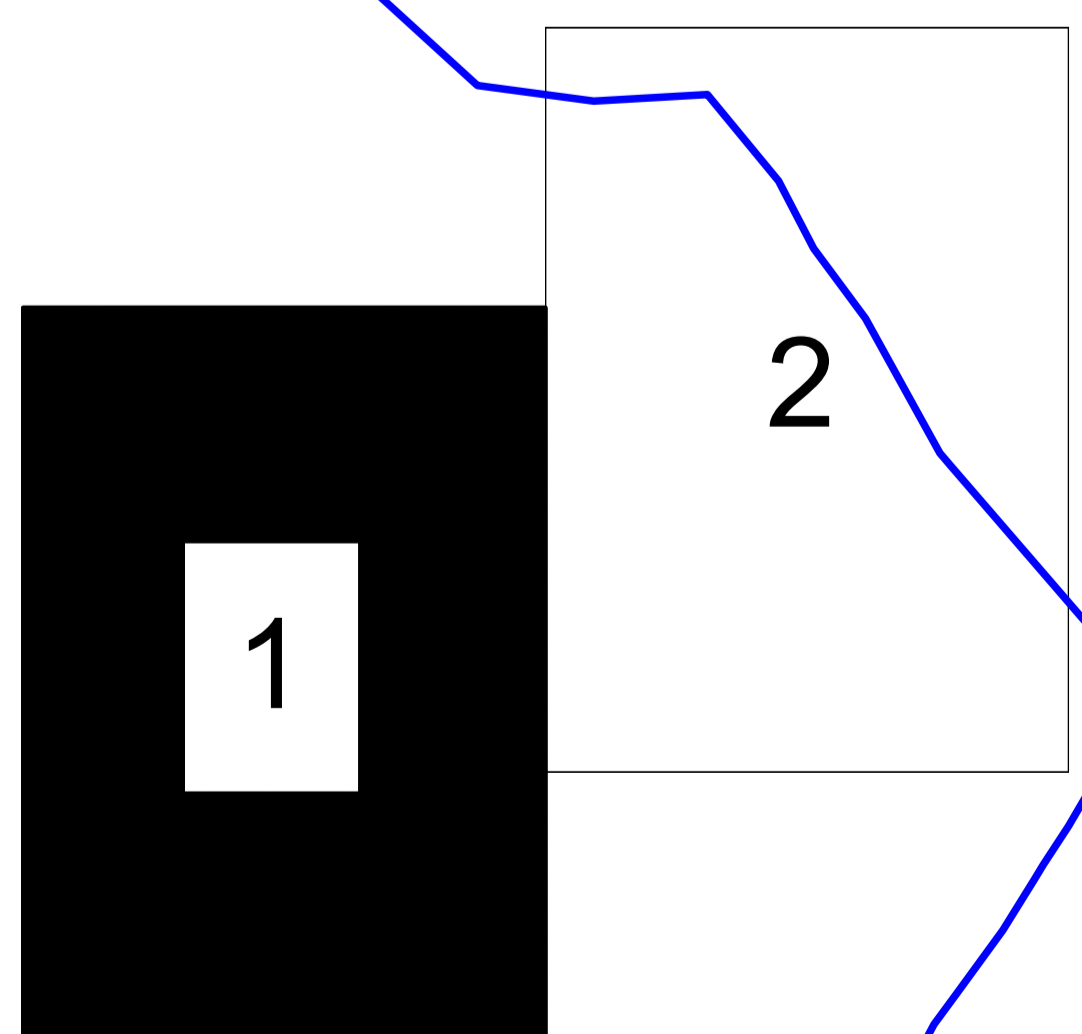

Map grid coordinates: 578000, 578100, 578200, 578300, 578400, 578500, 578600, 578700, 578800, 578900. Easting coordinates: 618200, 618400, 618600, 618800, 619000, 619200, 619400, 619600, 619800, 620000.